



NOT FOR CONSTRUCTION

THESE PLANS WERE PREPARED FOR THE PURPOSE OF OBTAINING STATE AND LOCAL APPROVALS AND ARE NOT INTENDED TO BE USED AS CONSTRUCTION DOCUMENTS.

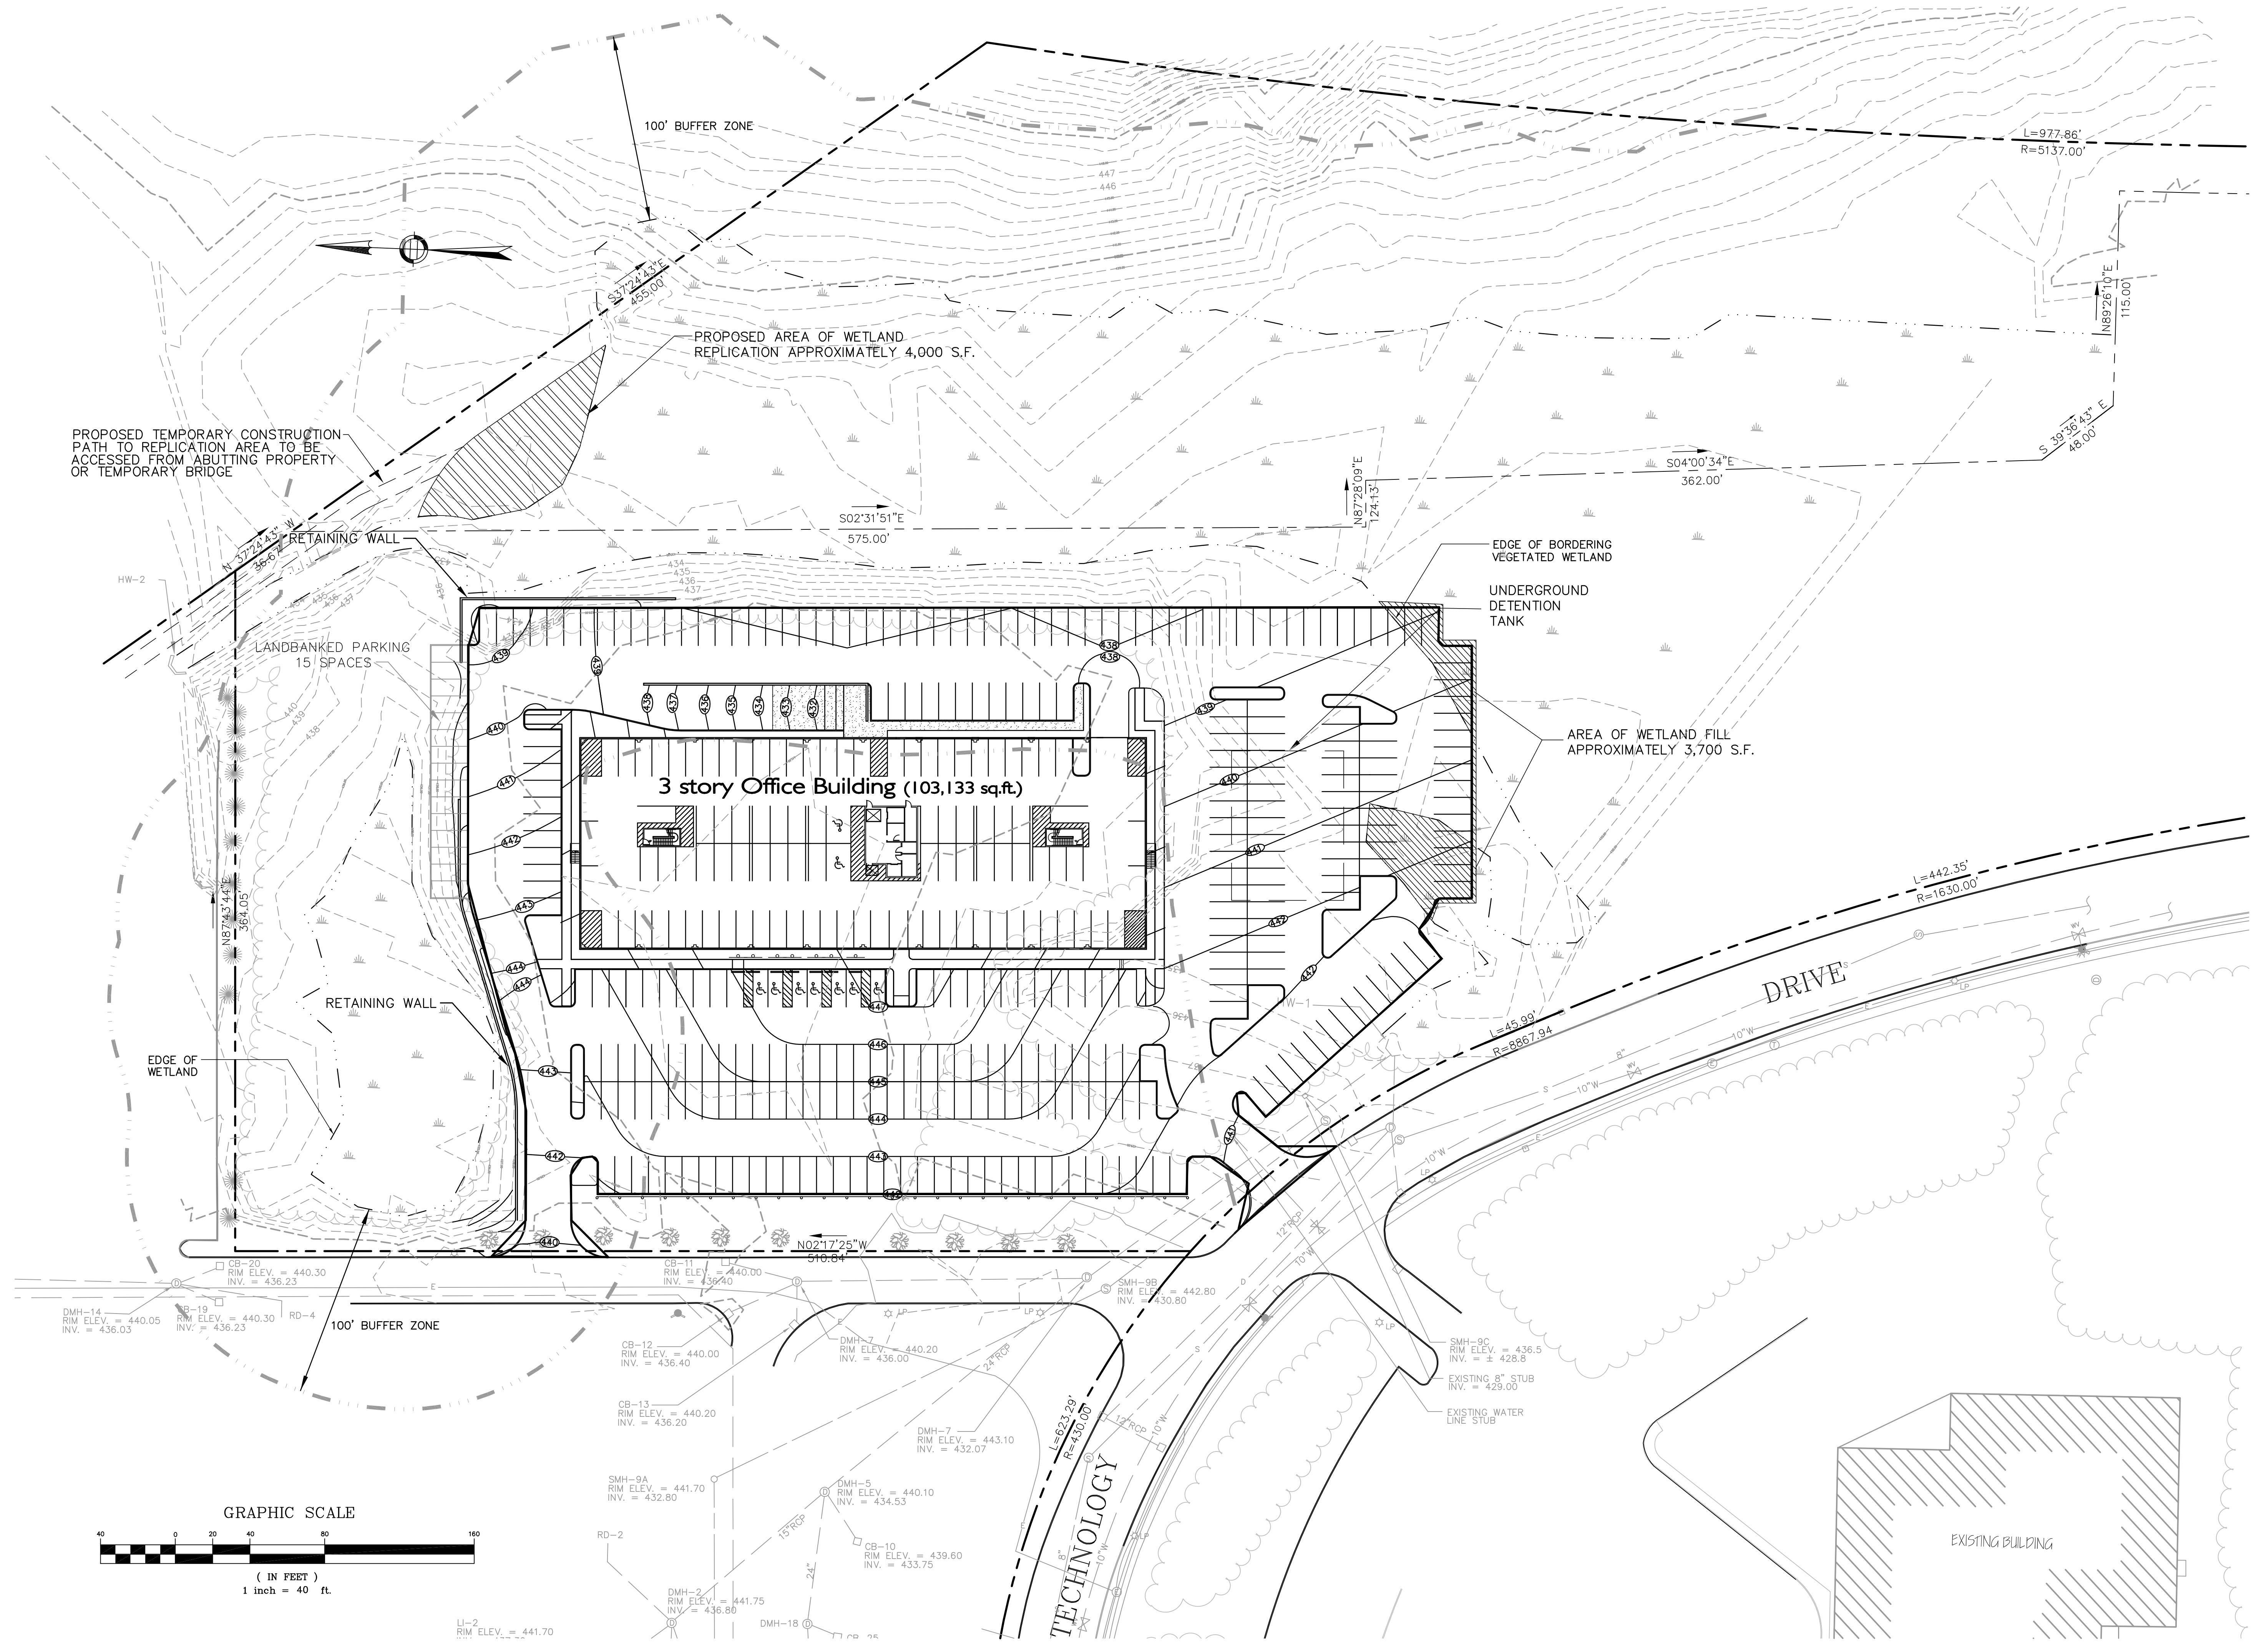

J:\PROJECT\5604\5604-02\CIVIL\PLOT\5604CONCOM5-7-01.DWG 5-9-01 9:34:36 am EST

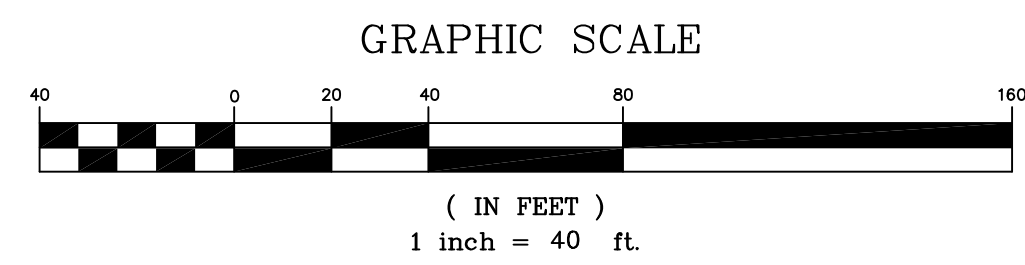

No. Date Description

Revisions

Drawn By	Designed By	Checked By	Approved By
KDS	KDS		

**RIZZO ASSOCIATES**  
A TETRA TECH COMPANY  
One Grant Street  
Framingham, MA 01701-9005  
508.903.2000  
www.rizzo.com

Project Title  
**Lot 2B/3C  
Technology Drive  
Westborough, MA**

Sheet Title  
Revised Site  
Plan

Scale: 1"=40'  
Job No.: 5604.02  
File Name: 5604concom(5-7-01)  
Date: May 7, 2001

Sheet No.  
**1**